


AREA OF RESCUE WIRING DIAGRAM (TYPICAL)

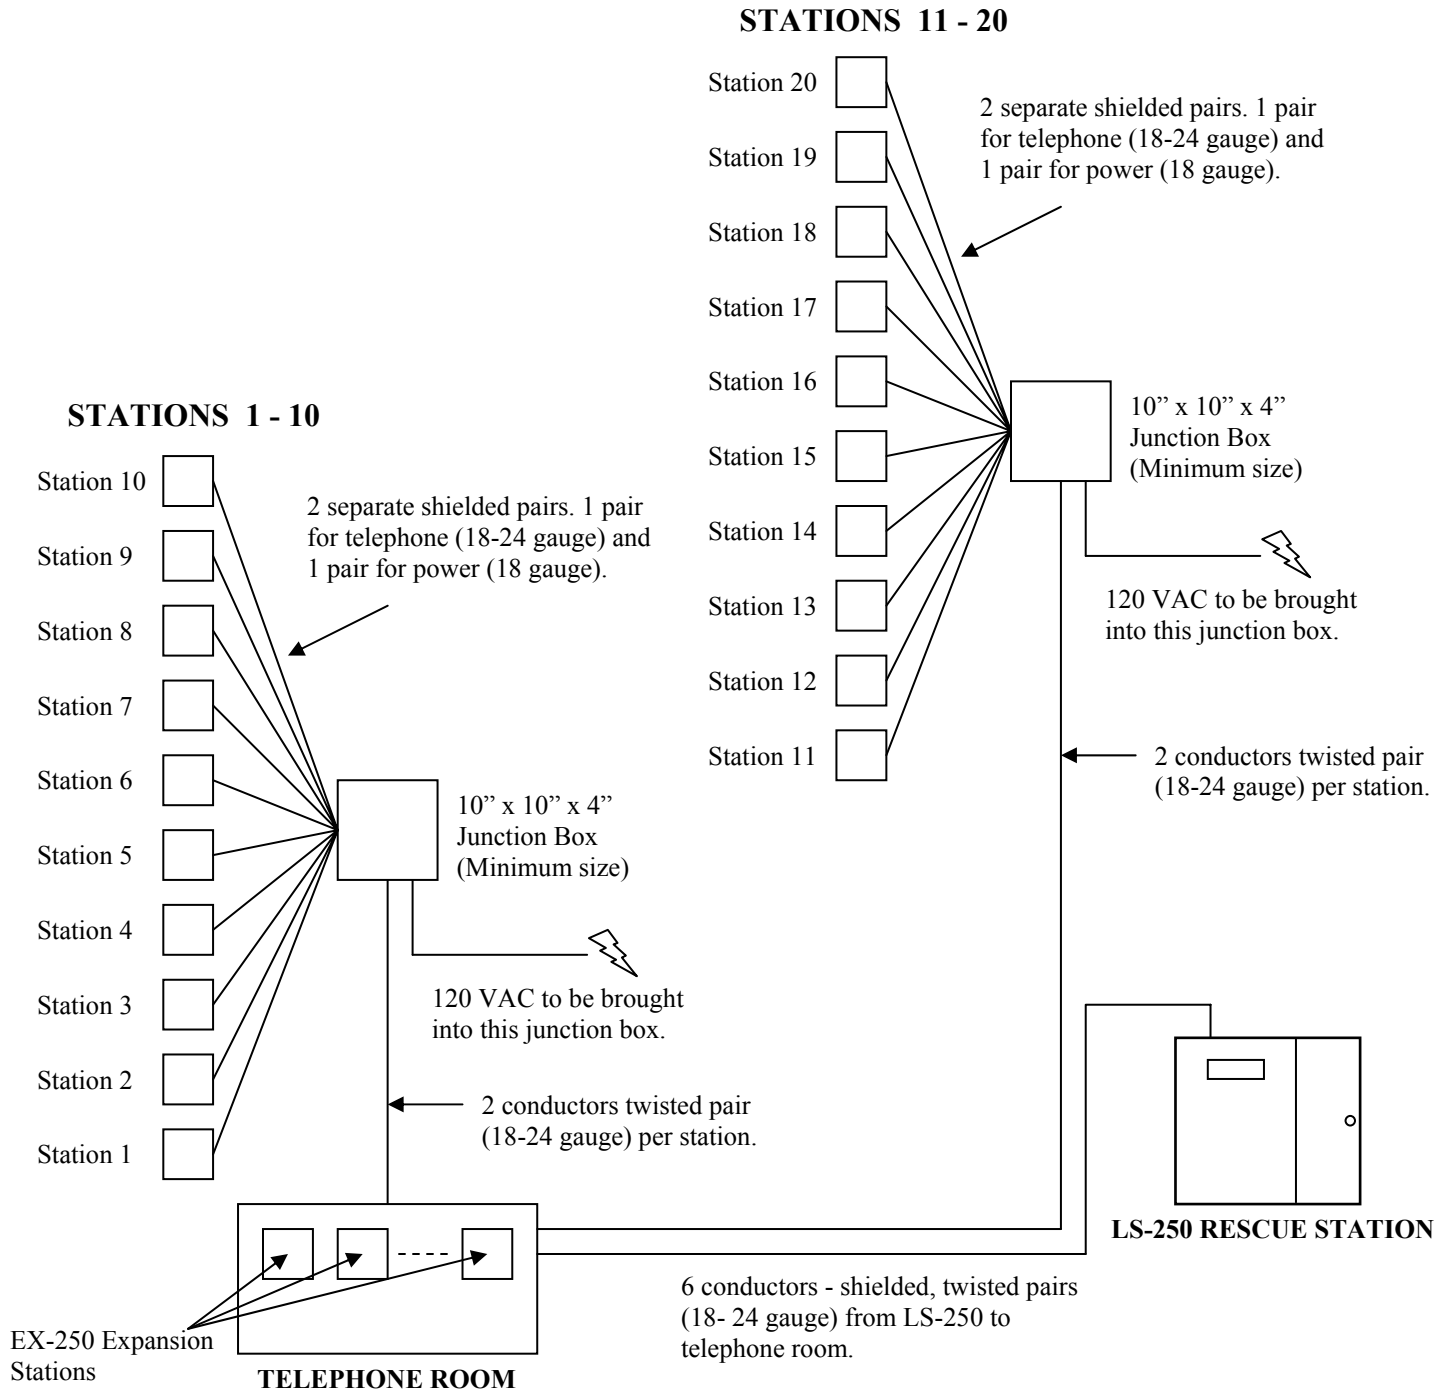

- Up to 80 Area Of Refuge stations can be supported with one LS-250 Rescue Station.
- Each block of 10 stations requires its own junction box and wiring as per diagram above.
- The wiring in this diagram is in addition to the wiring indicated in the elevator telephone wiring diagram.